


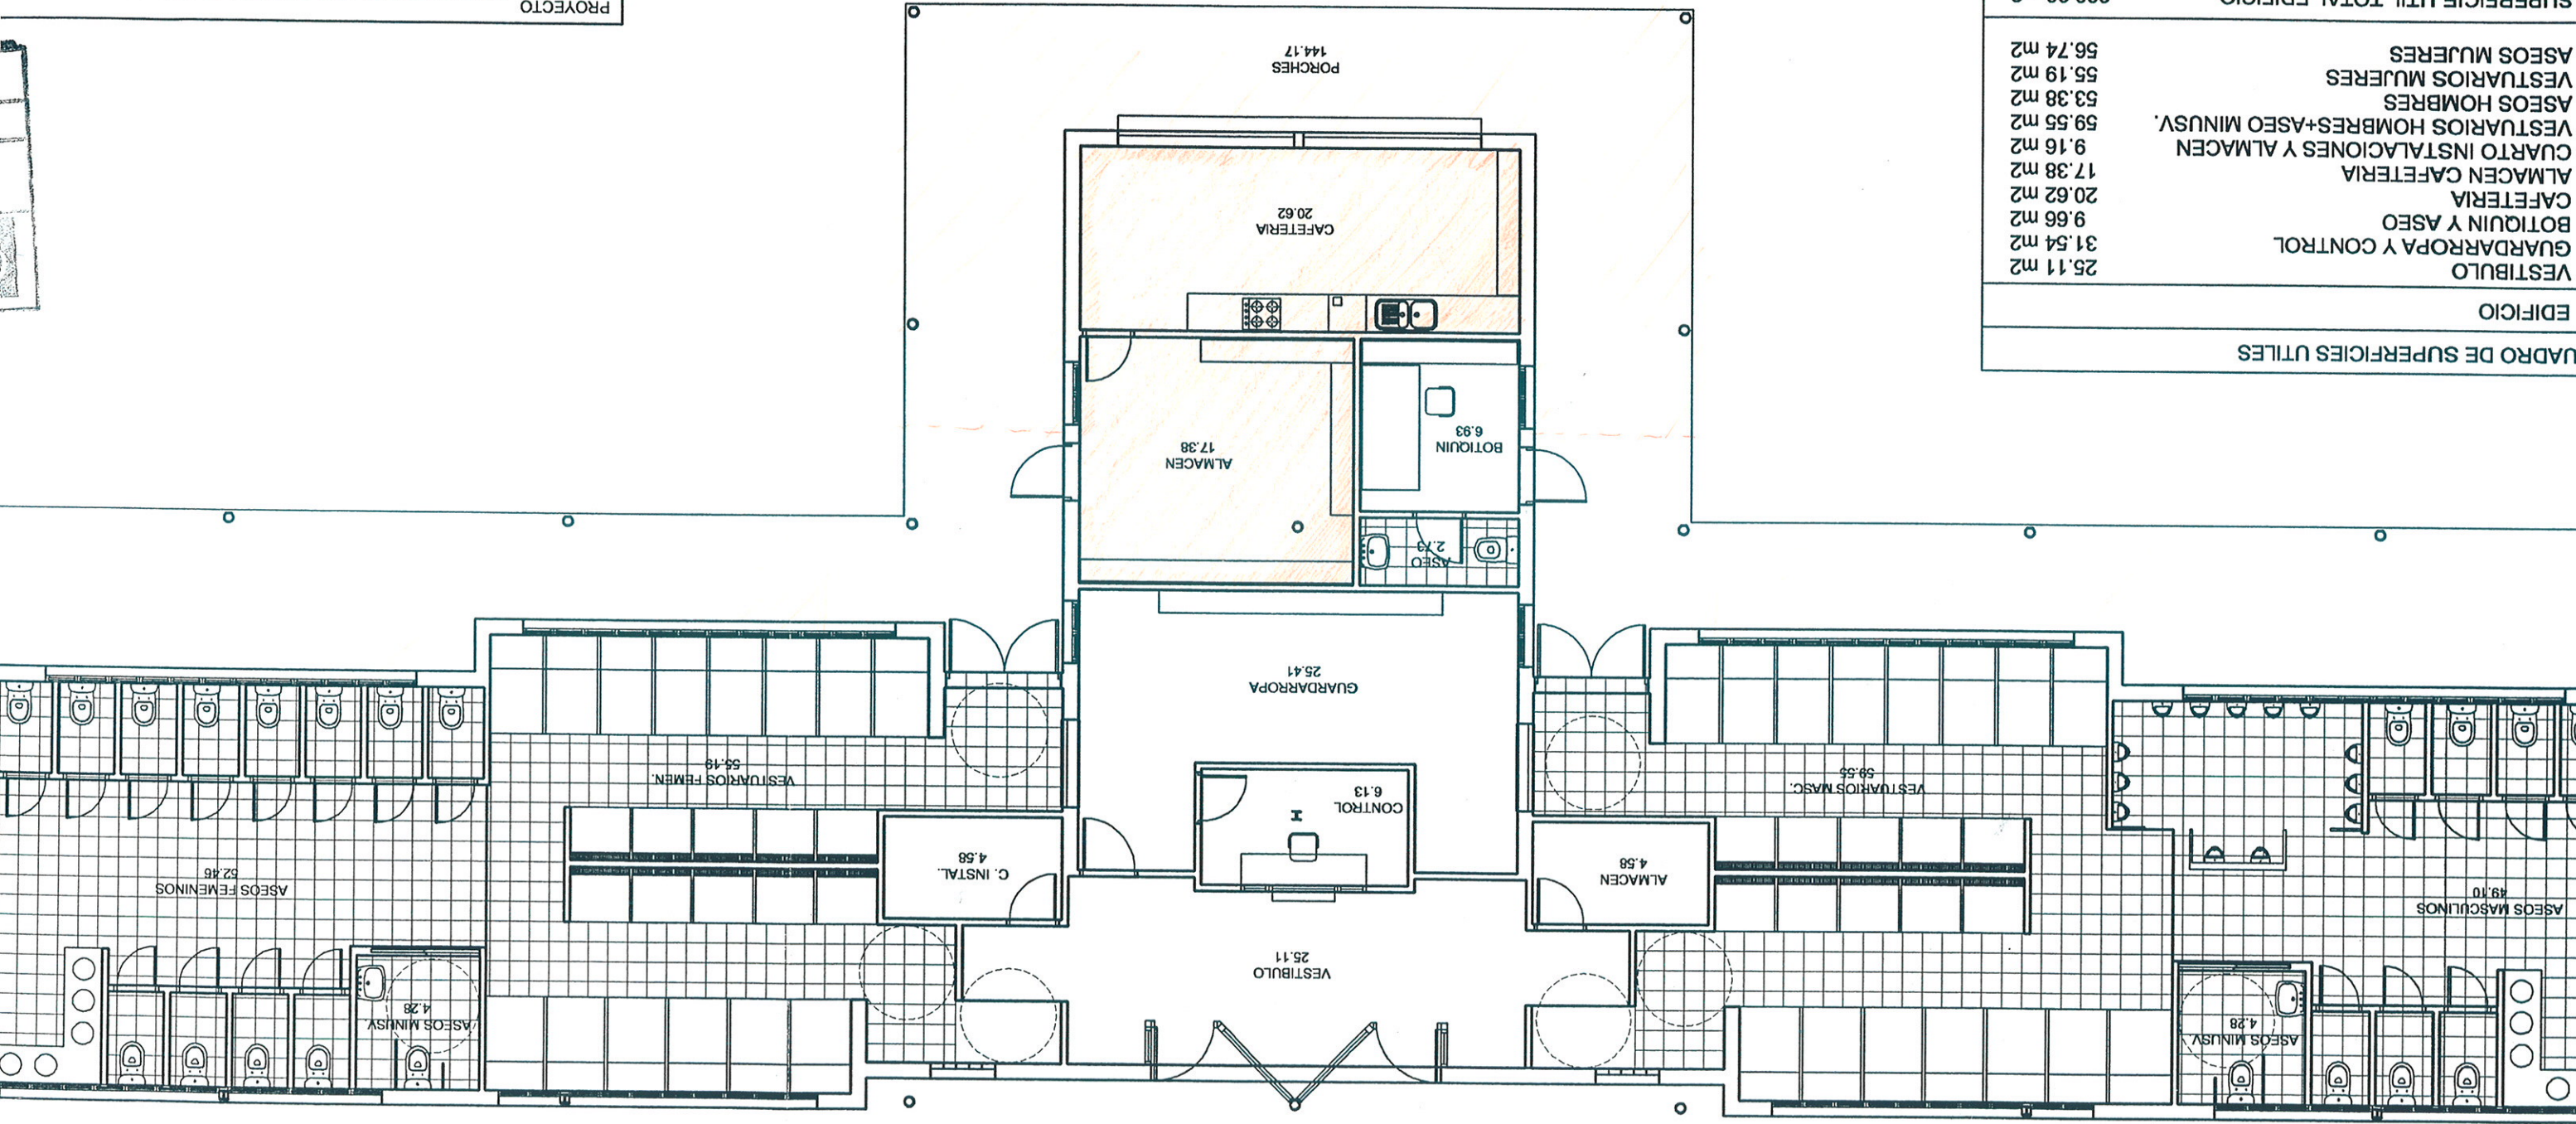

UADRO DE SUPERFICIES CONSTRUIDAS	EDIFICIO	PORCHES CUBIERTOS	SUPERFICIE CONST. TOTAL
338.33 m2	25.11 m2	144.17 m2	529.84 m2
